



KEY:

- TC Ski Field Policy Area
- Power - Existing
- Power - New
- Water - Diversion out of Ponds
- Water - Diversion into Ponds
- Water - Water Take for Domestic and Fire Fighting
- Water - Water Take for Snow Making
- Snowmaking Hydrants
- Carparking

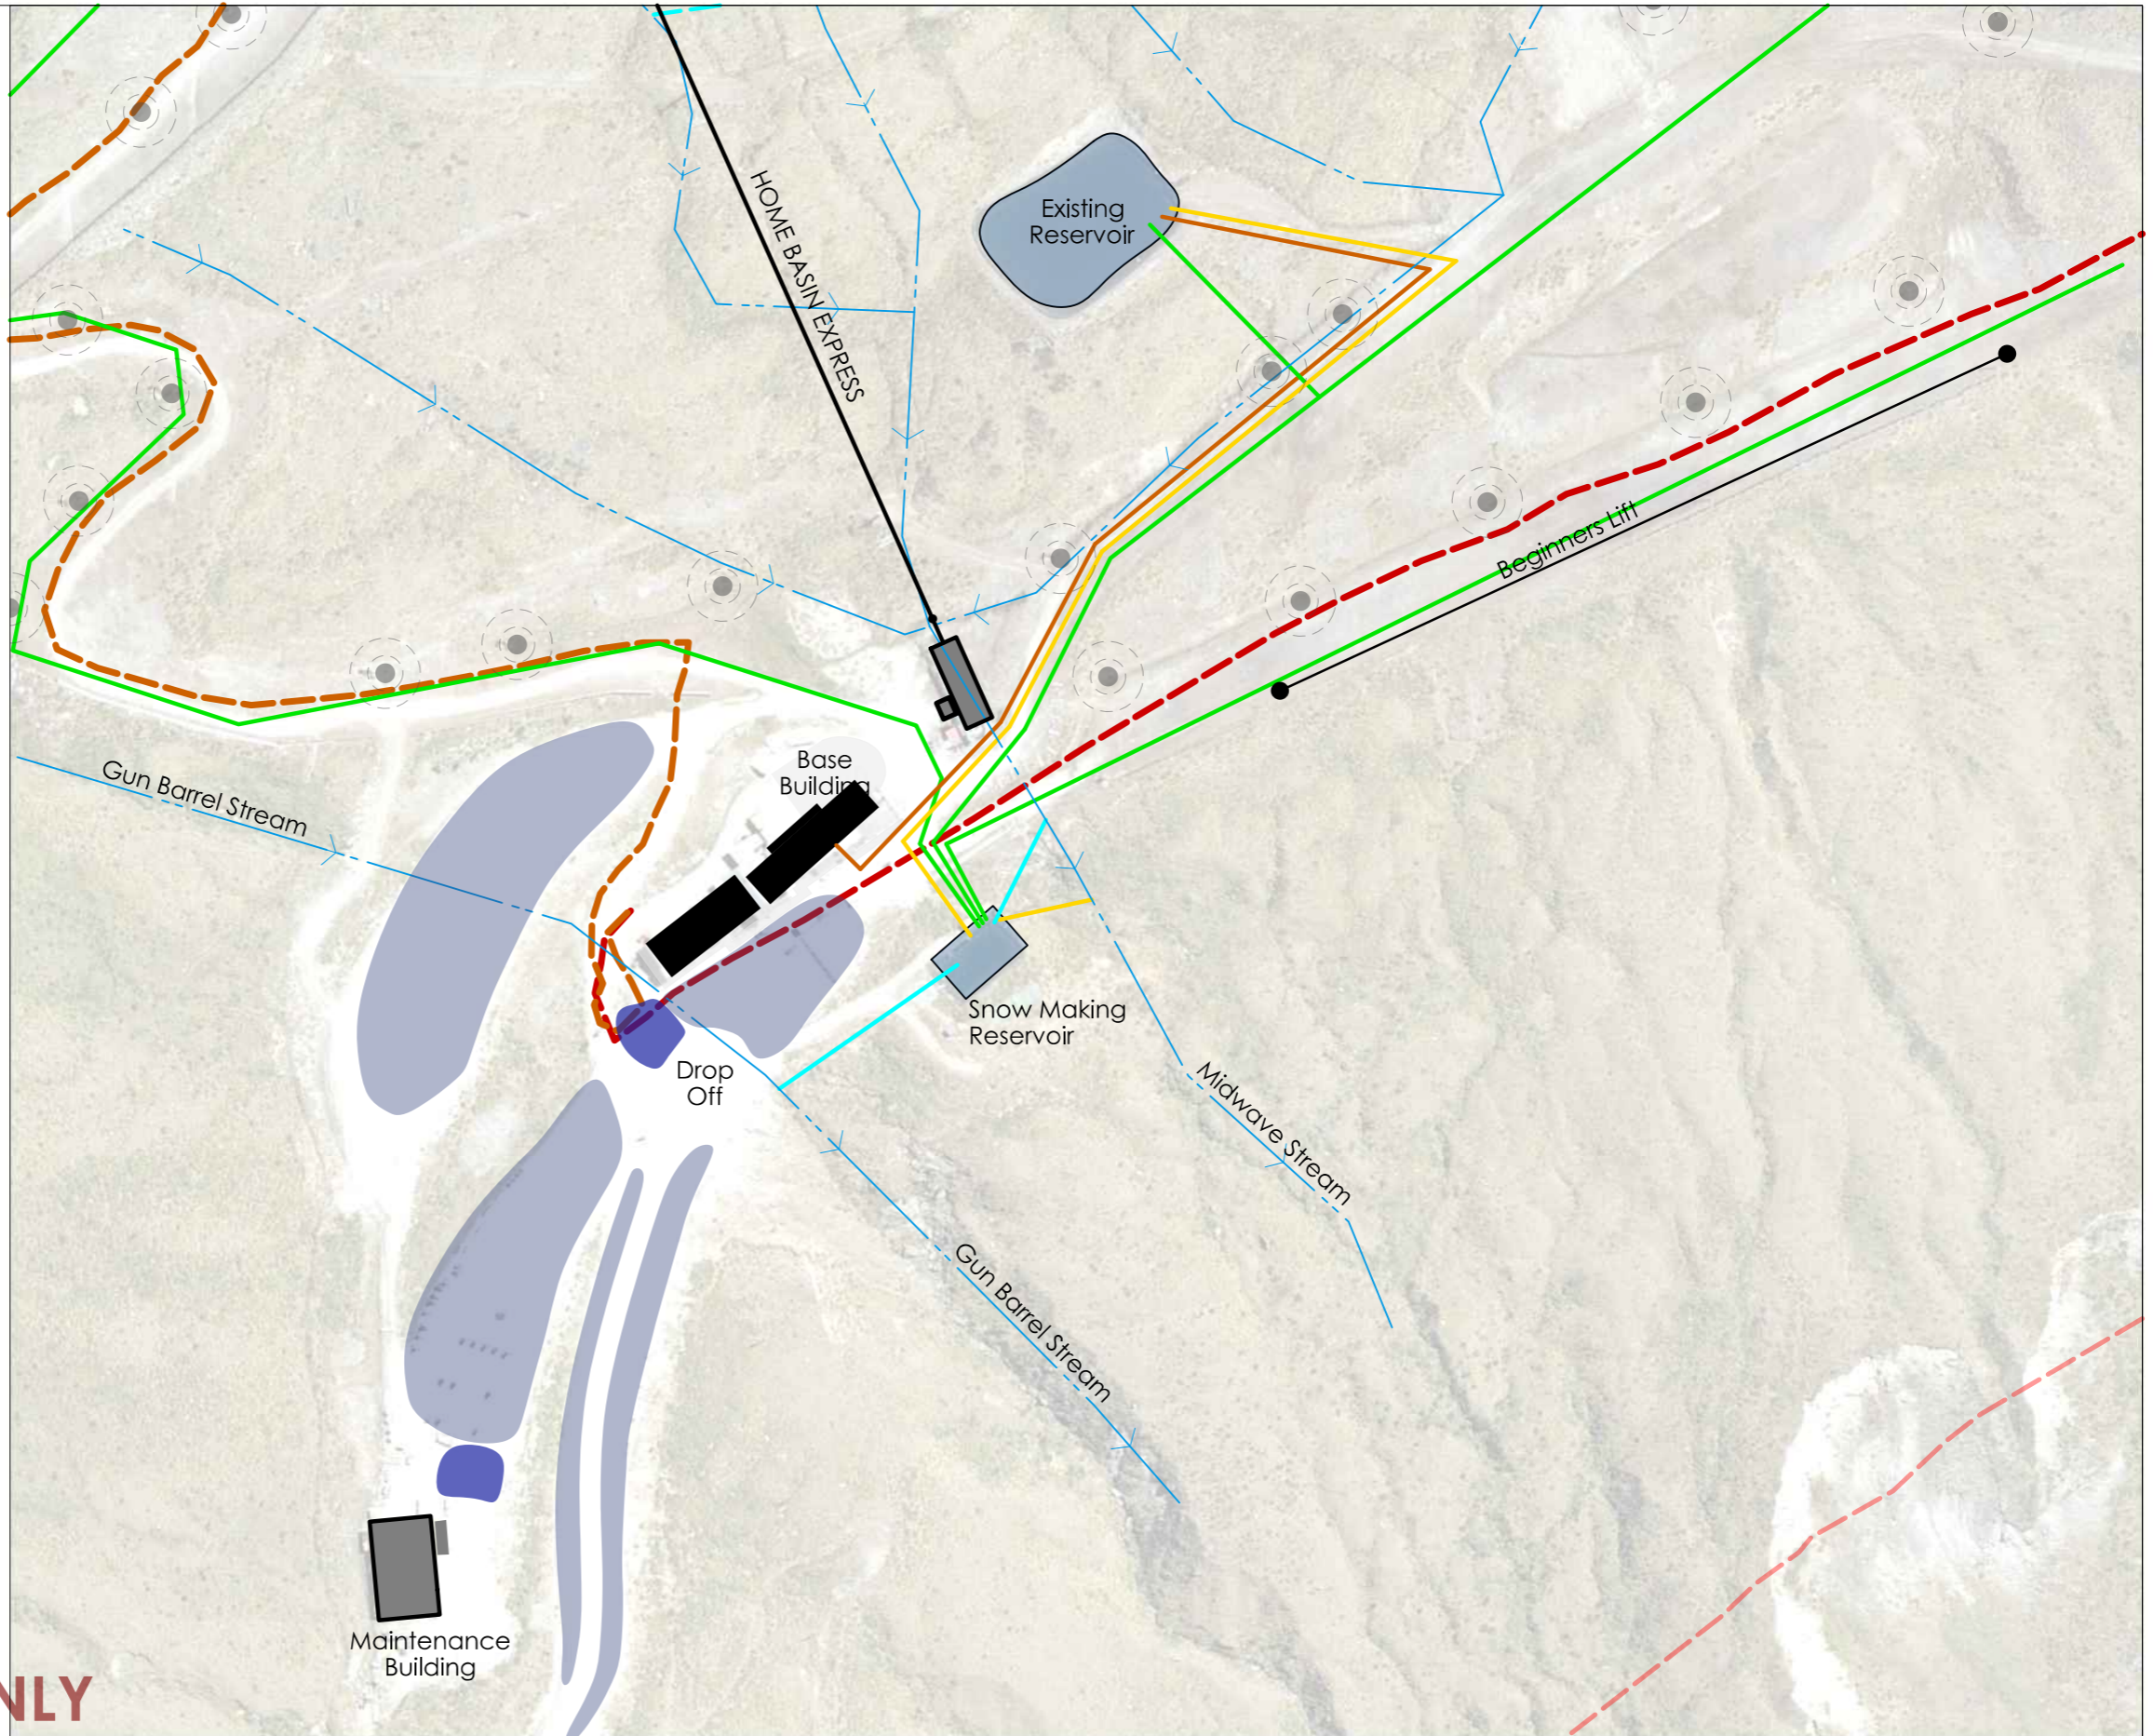

FOR INFORMATION ONLY

V:\TC_Treble Cone 2\10_Master\1_Pre Planning\CAD\TC_10_1_MDP-013 (Base Area - Existing Infrastructure).dgn

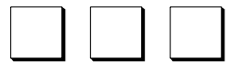

DARBY PARTNERS
 Level 1, Steamer Wharf, Lower Beach Street
 PO Box 1164, Queenstown 9348
 Tel +64 3 450 2200 Fax +64 3 441 1451
 info@darbypartners.co.nz
 www.darbypartners.co.nz

SCALE: 1:1000 (A1); 1:2000 (A3)



CONSULTANTS:

NOTES:

All services are mapped from PDF.

REVISION:

NO DESCRIPTION
 - For Information Only

DATE	DRAWN	REVIEWED	APPROVED
12.05.16	ZC	-	-



TREBLE CONE
 BASE AREA - INFRASTRUCTURE

PLAN STATUS:
DRAFT

JOB CODE:
TC_10_1

DRAWING NO:
MDP-013

REV:

