
From: Craig Fitzgerald [REDACTED]

Sent: Tuesday, 2 November 2021 6:05 pm

To: Lisa Wheeler [REDACTED]

Subject: RE: [EXTERNAL] 94747-OTH (RD Petroleum Ltd) - Notified Lease (Deep Cove) Application Acknowledgment Letter and Request for Further Information

Kia ora Lisa

Thank you for your letter requesting further information and our response is as follows:

1. With energy and climate change now so inextricably linked we are always looking for opportunity to reduce our footprint where possible one example is our truck fleet where we replace our vehicles every seven years and source the latest Euro 5 and 6 vehicles with lower emissions and we use the Safe and Fuel Efficient Driving NZ courses for our drivers. Once our supplier has the infrastructure and supply in place we will be including Bio Fuels in our product mix and on our new retail site builds we are putting infrastructure in place for future electric vehicle charging.


In Regards to rising sea levels and our infrastructure we look to take into account any predicted level rises when replacing, designing and reviewing infrastructure on a case by case basis.

2. In relation to inspection and maintenance attached is a copy of our inspection sheet and also the CAR that our drivers use to report faults, in addition to three monthly inspections at this site we also have staff from the hostel on site who report through any issues in addition to our drivers who are checking the site at each delivery.
3. Attached is a new site plan for the site.



Should you require any further information please do not hesitate to contact me.

Regards / Ngā mihi,

Craig Fitzgerald

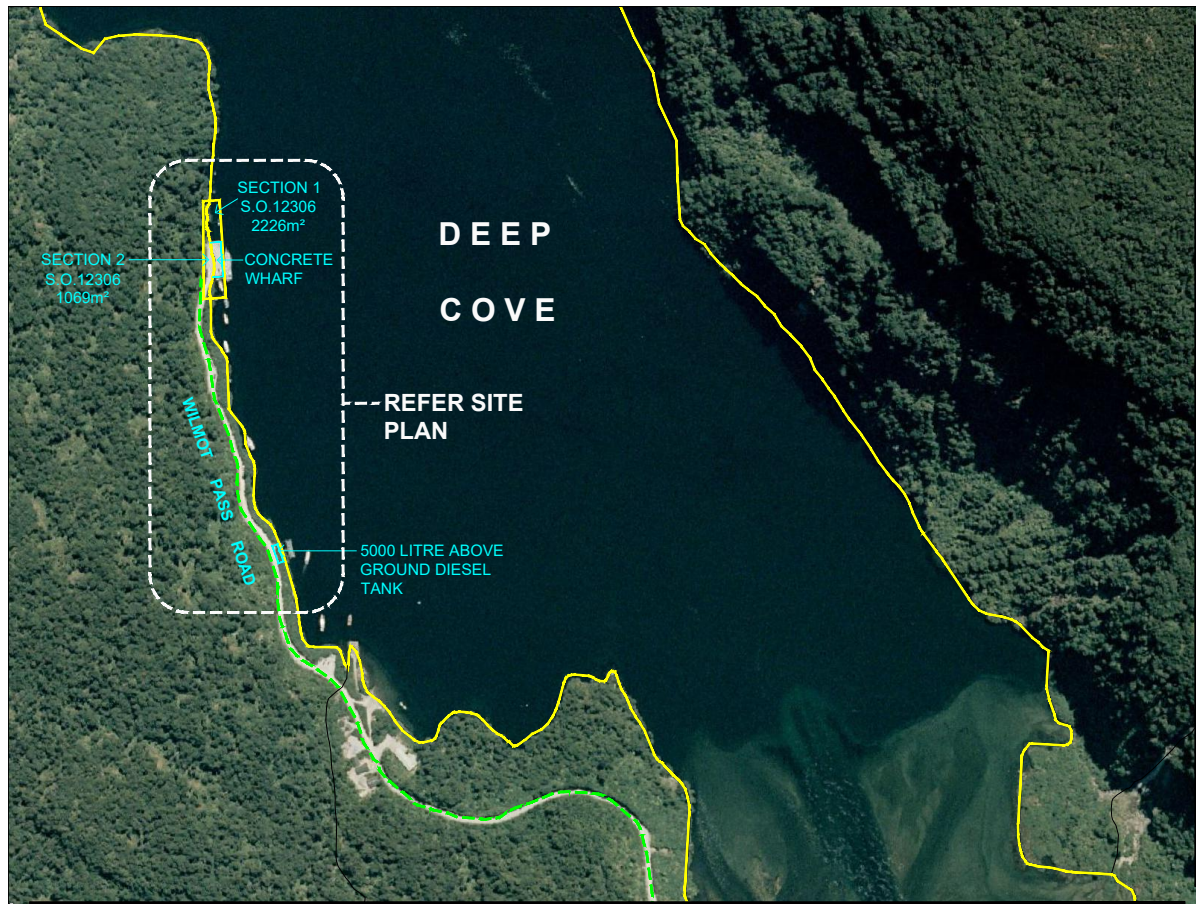

LOCALITY PLAN
1:10,000 (A3)

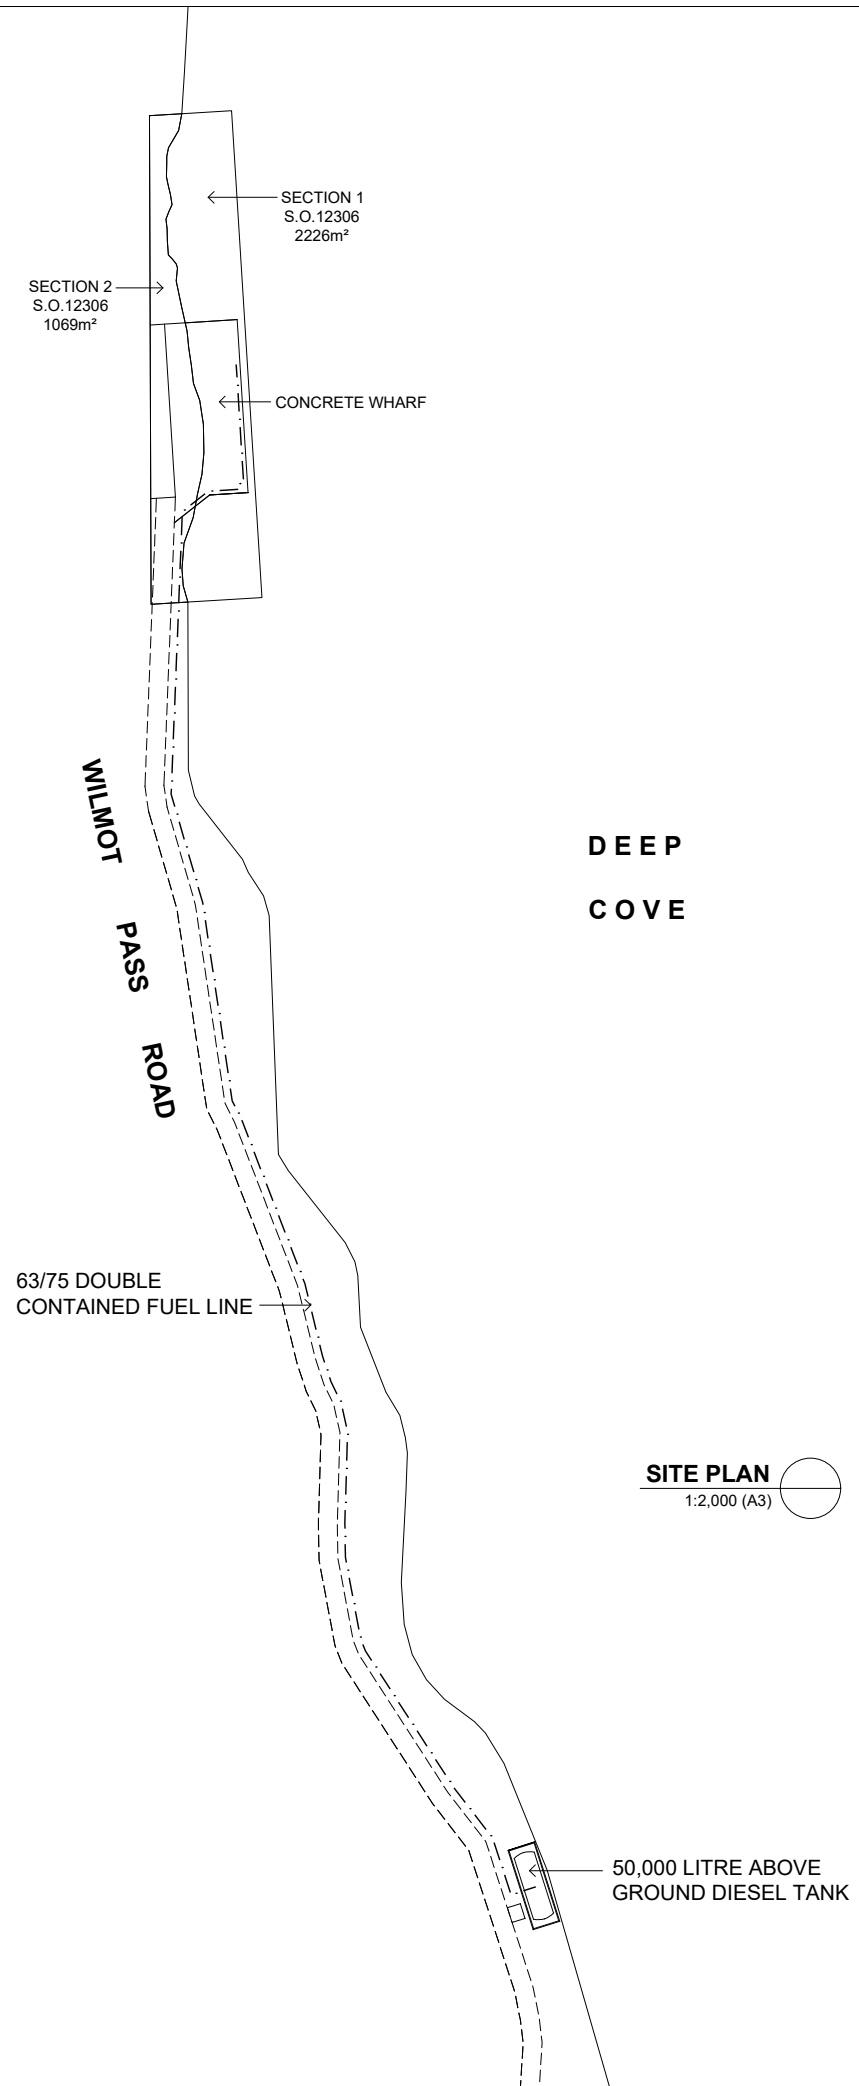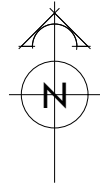

SITE PLAN
1:2,000 (A3)

AMENDMENTS		
REVISION NO.	DESCRIPTION	DATE

PLAN SCHEDULE

DRAWING NO.	DESCRIPTION
S2.1	LOCALITY & SITE PLAN
S2.2	LAYOUT PLAN

Bond Frew LTD
ENGINEERING & DESIGN

Unit 6, 2 McMillan St
P.O. Box 61
Darfield 7541
T. 03 3188900
E. bondfrew@xtra.co.nz

PROJECT: **RD PETROLEUM LTD DEEP COVE**

LOCATION: DEEP COVE, DOUBTFULL SOUND, FIORDLAND

SHEET TITLE: **LOCALITY AND SITE PLAN**

DATE: OCTOBER 2021

SCALE: 1:10,000 & 1:2,000 (A3)



ISSUE: APPROVAL

REVISION: 0


JOB NO: 3912

DRAWING NO: **S2.1**

CAD FILE: N:\3912\Deep Cove Site Plan.dwg

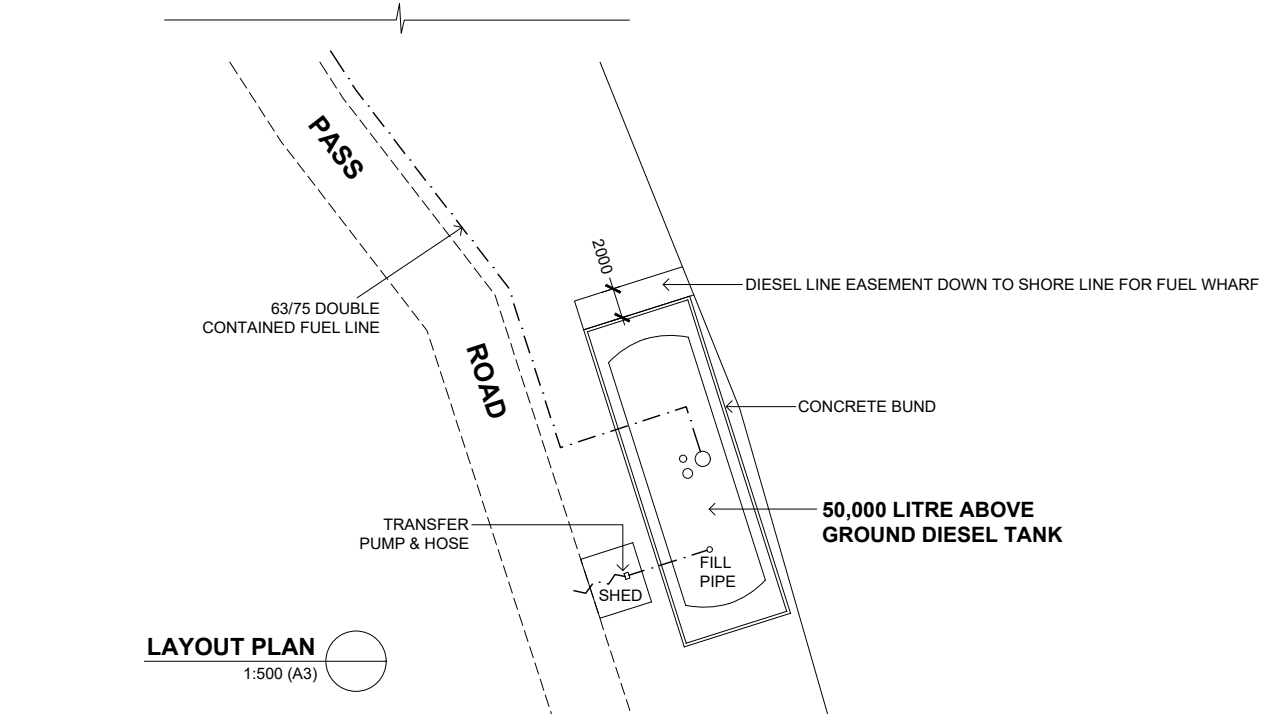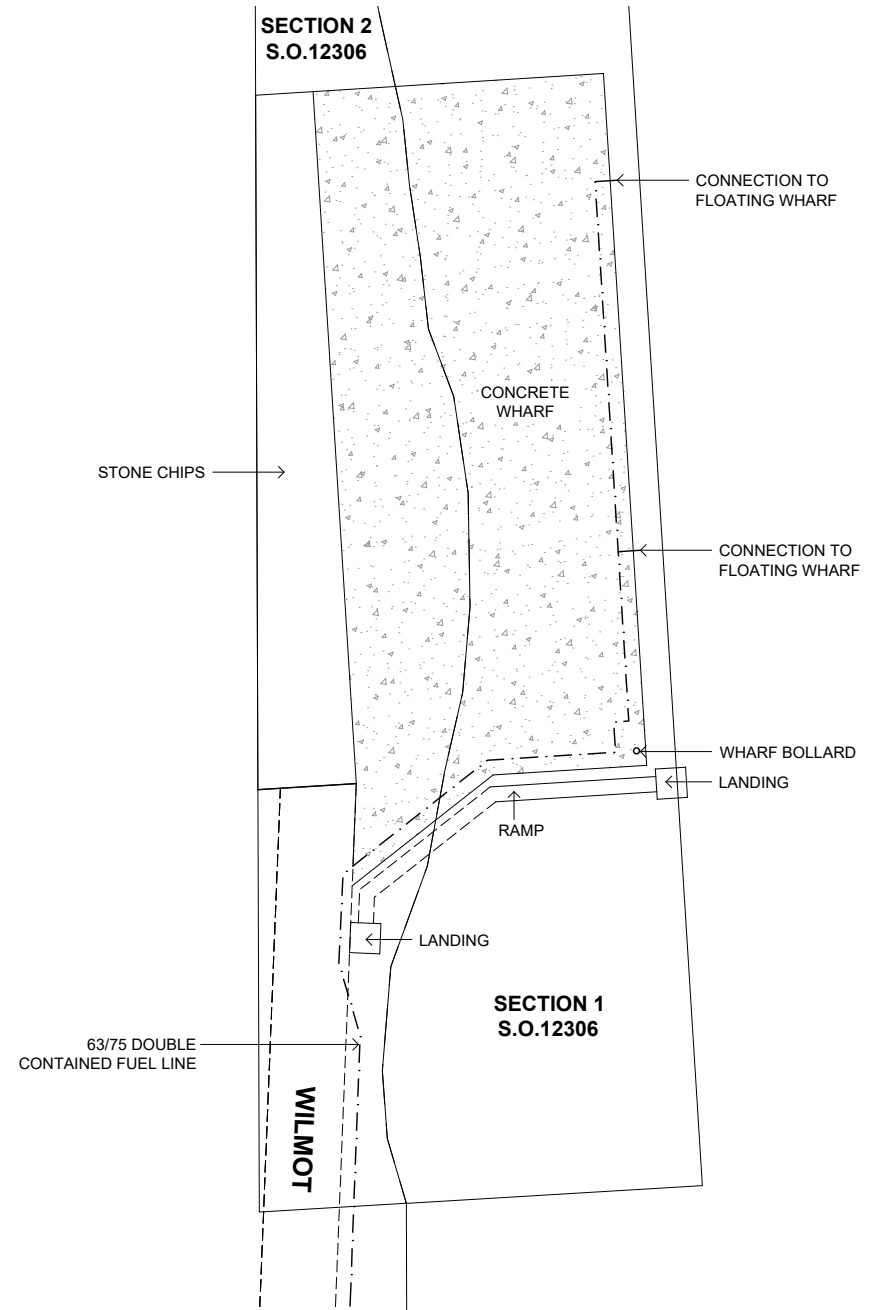

LAYOUT PLAN
1:500 (A3)

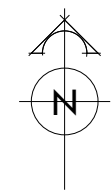

AMENDMENTS		
REVISION NO.	DESCRIPTION	DATE

Bond Frew LTD
ENGINEERING & DESIGN
Unit 6, 2 McMillan St
P.O. Box 61
Darfield 7541
T. 03 3188900
E. bondfrew@xtra.co.nz

PROJECT: **RD PETROLEUM LTD DEEP COVE**

LOCATION: **DEEP COVE, DOUBTFULL SOUND, FIORDLAND**

SHEET TITLE: **LAYOUT PLAN**

DATE: **OCTOBER 2021**

SCALE: **1:500 (A3)**

ISSUE: **APPROVAL**

REVISION: **0**

JOB NO: **3912**

DRAWING NO: **S2.2**

CAD FILE: N:\3912\Deep Cove Site Plan.dwg



CORRECTIVE ACTION REQUEST (CAR)

(ACCIDENT / POTENTIAL HAZARD/ COMPLAINT/DEFECT/ SYSEM IMPROVEMENT)

DATE	/	/	TIME:	LOCATION:	REFERENCE	XXXXXXX
------	---	---	-------	-----------	-----------	----------------

NON CONFORMANCE ALL ACCIDENTS/COMPLAINTS ETC. MUST BE REPORTED AS SOON AS POSSIBLE AFTER THE EVENT

INCIDENT / ACCIDENT	SITE DEFECT	VEHICLE DEFECT	SECURITY VIOLATION	COMPLAINT AGAINST RD	POTENTIAL HAZARD	AUDIT OR INSPECTION	NEAR MISS	OTHER
<input style="width:100%;" type="checkbox"/>	<input style="width:100%;" type="checkbox"/>	<input style="width:100%;" type="checkbox"/>	<input style="width:100%;" type="checkbox"/>	<input style="width:100%;" type="checkbox"/>	<input style="width:100%;" type="checkbox"/>	<input style="width:100%;" type="checkbox"/>	<input style="width:100%;" type="checkbox"/>	<input style="width:100%;" type="checkbox"/>

REPORTED BY: _____
PRINT NAME: _____ DESIGNATION _____ SIGNATURE _____

VEHICLE DEFECTS ONLY FLEET #: _____ REGO: _____ ODOMETER / HUBO READING: _____

DETAILS OF NON CONFORMANCE

ACCEPTED BY: _____
PRINT NAME: _____ DESIGNATION _____ SIGNATURE _____

WHO ELSE HAS BEEN NOTIFIED? _____

IMMEDIATE REMEDIAL ACTION

PREVENTATIVE / CORRECTIVE ACTION TAKEN

TARGET DATE FOR COMPLETION: _____ ACTION COMPLETED: _____
DATE SIGNATURE

CAR CLOSED OFF

_____ DATE _____ SIGNED