


HOLLYFORD PORTAL – PLAN
SCALE 1:1000 (A3)

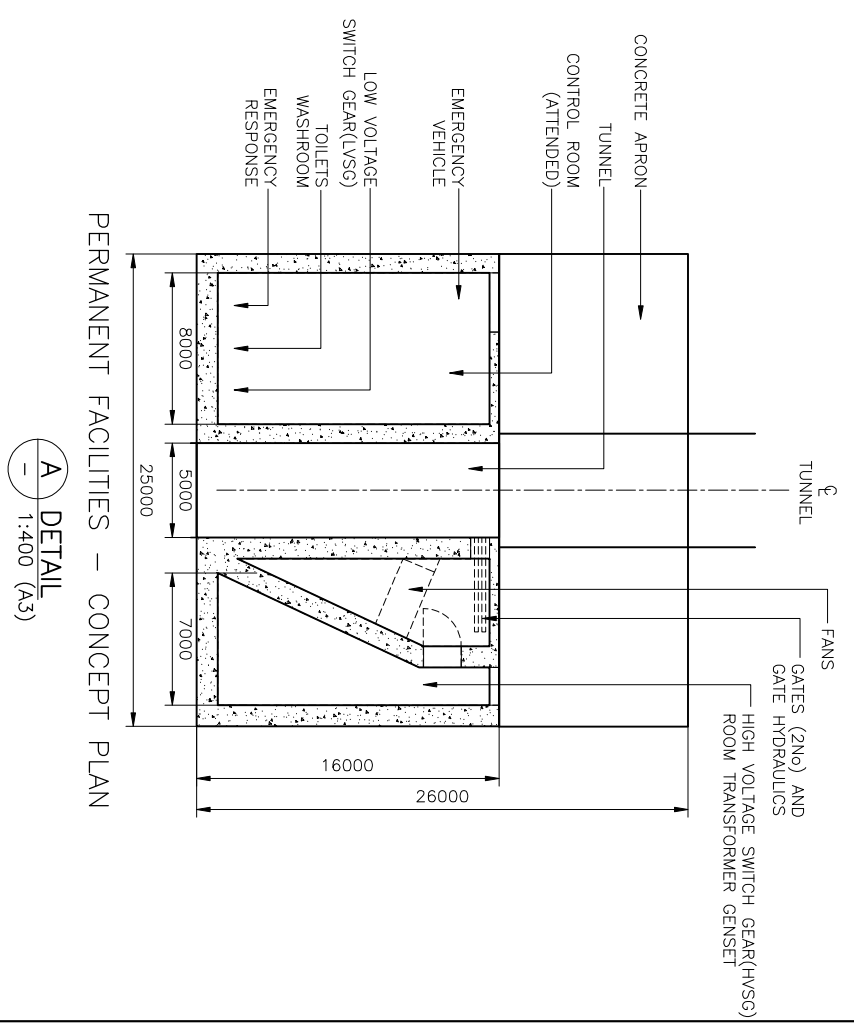

A DETAIL
1:400 (A3)

- NOTES:
1. REFER TO DWG R006 FOR PERMANENT ROAD LAYOUT.
 2. REFER TO DWG C011 FOR CONSTRUCTION FOOTPRINT.
 3. REFER TO DWG B002 FOR LANDSCAPE MASTERPLAN AND DWG B003 FOR SKETCH DRAWING.
 4. FINAL OPERATIONAL FOOTPRINT ~2700m².

Rev	Revision Description	Designed	Drawn	Checked	Approved	Date
A	FINAL ISSUE	RWF	STI			MAY 06

Tab C012
Scales
1:500 (A1)
1:1000 (A3)

URS New Zealand
Engineering and Environmental Management

URS New Zealand Limited
Level 3, Lamington House
287 Durham Street, Christchurch
Phone: 3-374 8500
Fax: 3-377 0555



MILFORD DART PROJECT		Status	FINAL
HOLLYFORD PORTAL		Drawing Number	C012
PLAN OF COMPLETED AREA		Revision	A